




street elevations (A1 1:100 A3 1:200)

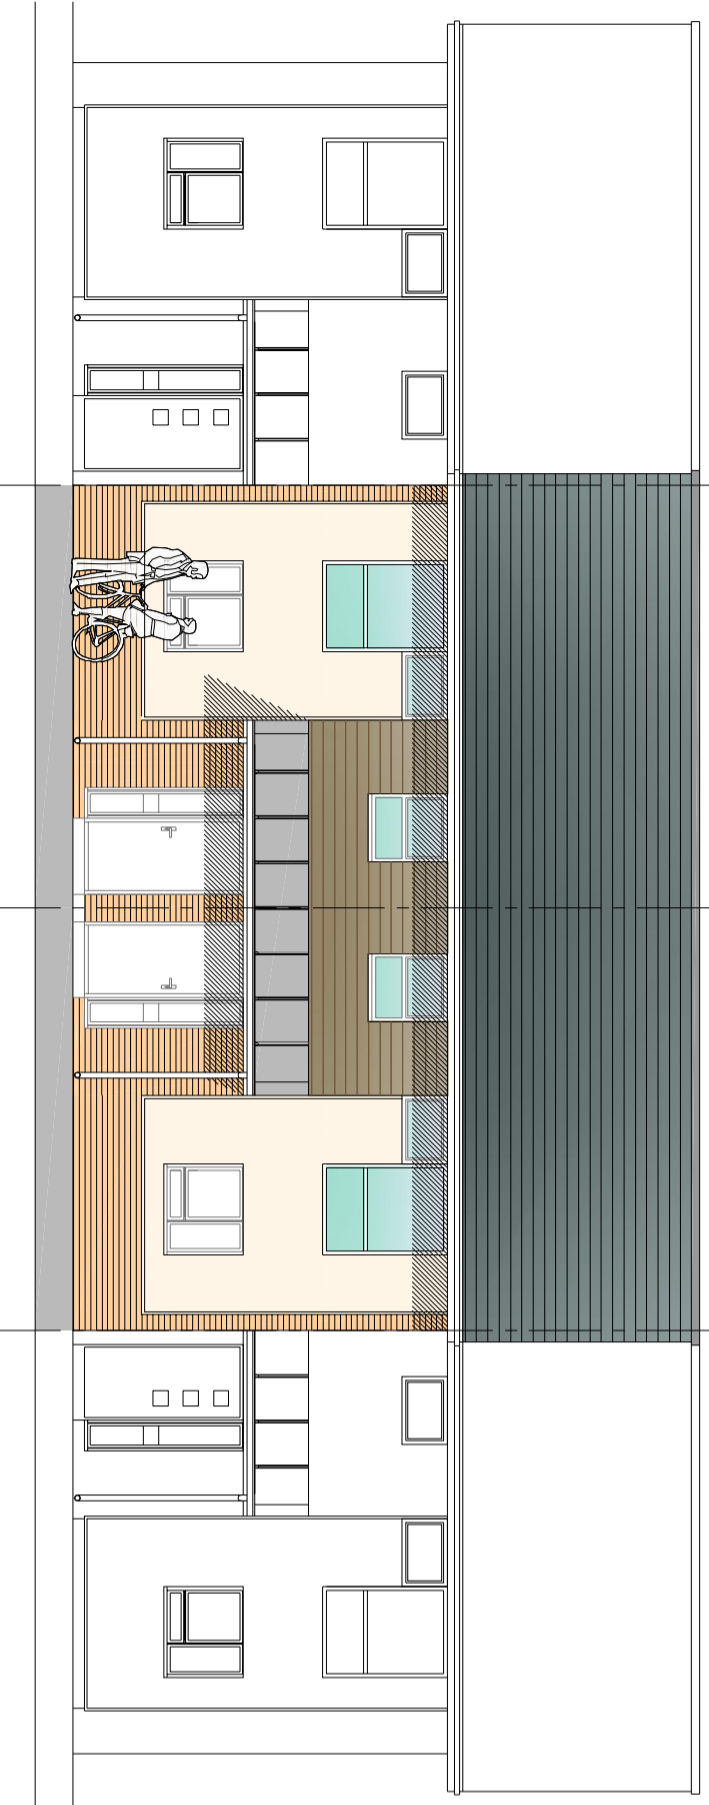

street elevations (A1 1:50 A3 1:100)

 

typical front elevation (A1 1:100 A3 1:200)

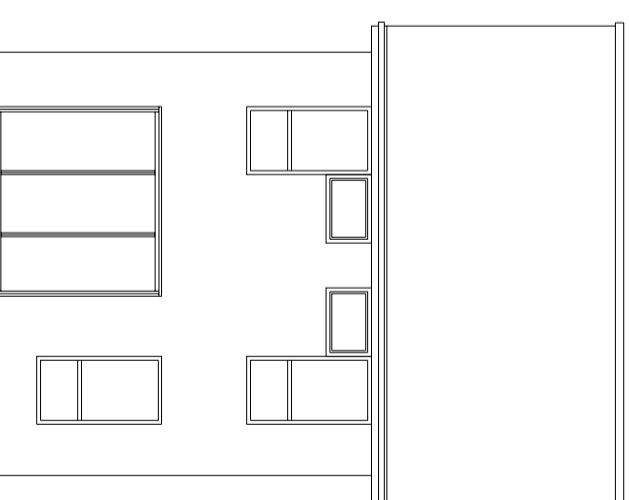

typical rear elevation (A1 1:100 A3 1:200)

This drawing is the copyright of George H Austin (Builders) Ltd and no deviation from this drawing will be permitted without their prior consent.
 all dimensions to be checked on site prior to commencement of construction works and the architect notified of any discrepancy.
 figured dimensions are to be used in preference to scaled dimensions.
 no deviation from this drawing will be permitted without prior consent of the architect.
 all drawings are prepared subject to a full measured and structural survey of the buildings and site.
 all structural work is subject to the appointment of a structural engineer to confirm and agree the structural proposals.

REVISIONS

revision	notes	date	drawn	chk

scale width 100mm @ a1 - 50mm @ a3

client

project



drawing	
detail	
drawn	checked
date	status
a1 scale	a3 scale
	n