




street elevation (A1 1:100 A3 1:200)

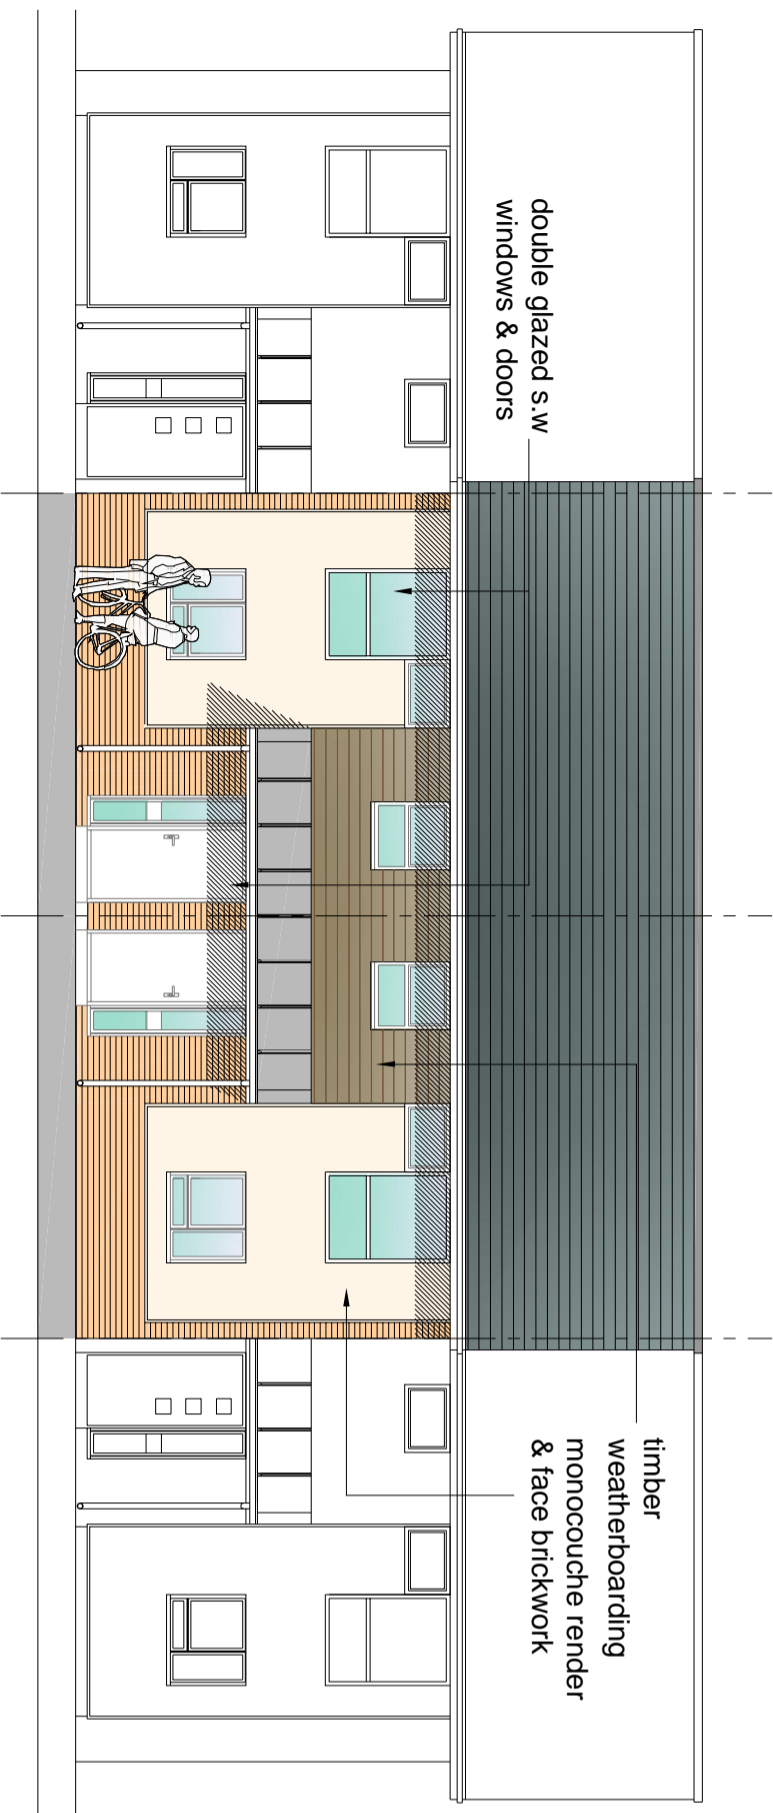


front elevation (option one) (A1 1:50 A3 1:100)

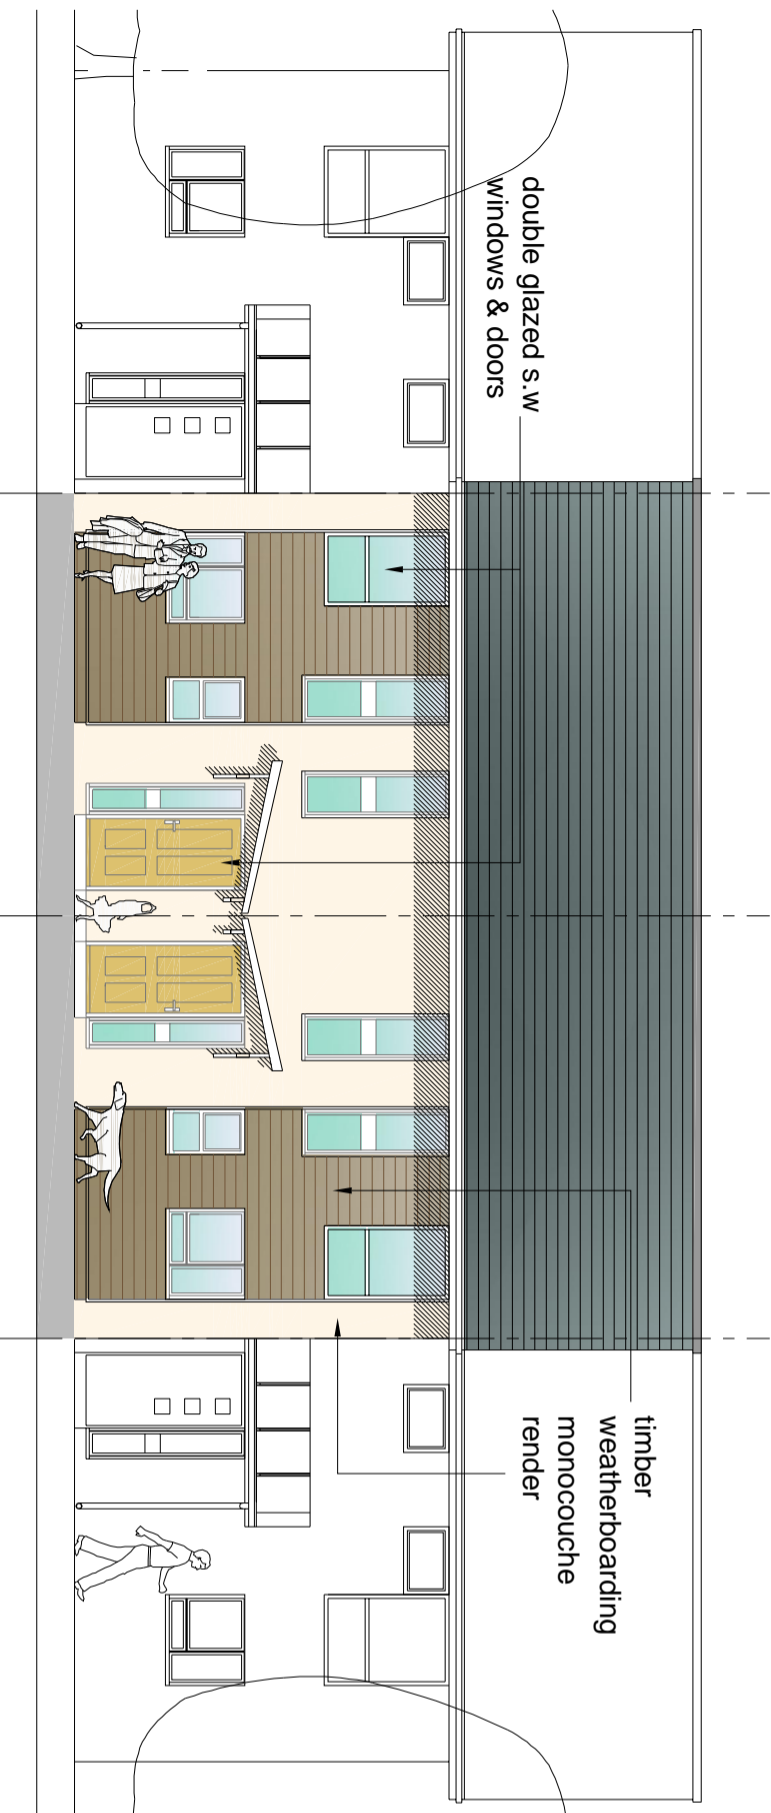

front elevation (option two) (A1 1:50 A3 1:100)

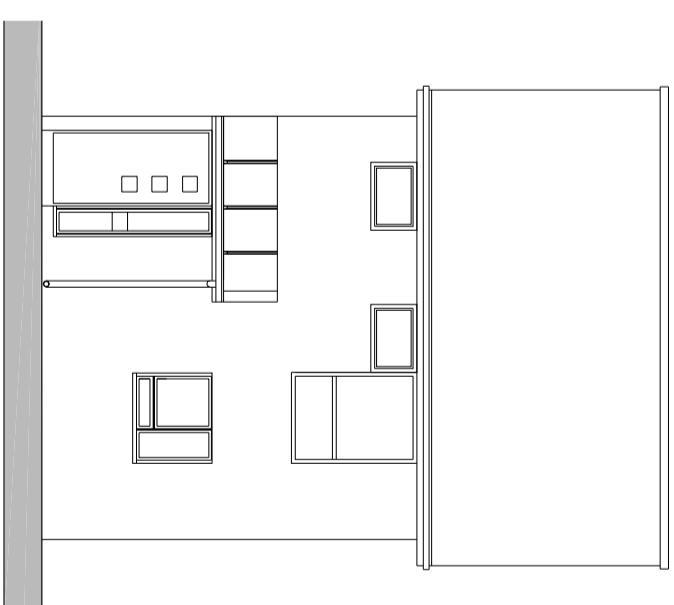

typical front elevation (A1 1:50 A3 1:100)

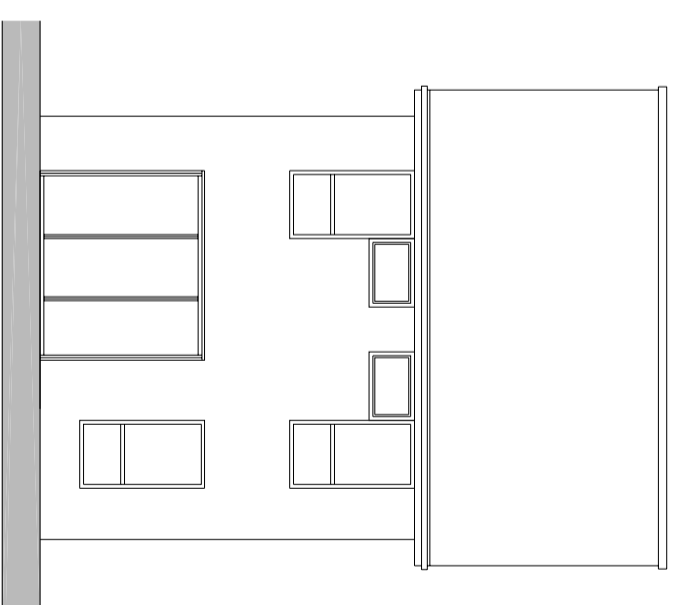

typical rear elevation (A1 1:50 A3 1:100)

This drawing is the copyright of George H Ausen (Builders) Ltd and no deviation from this drawing will be permitted without their prior consent.
 all dimensions to be checked on site prior to commencement of construction works and the architect notified of any discrepancy.
 figured dimensions are to be used in preference to scaled dimensions.
 no deviation from this drawing will be permitted without prior consent of the architect.
 all drawings are prepared subject to a full measured and structural survey of the buildings and site.
 all structural work is subject to the appointment of a structural engineer to confirm and agree the structural proposals.


REVISIONS

revision	notes	date	drawn	chk

scale width 100mm @ a1 - 50mm @ a3

client

project STANDARD HOUSE TYPES
 AUS HAUS

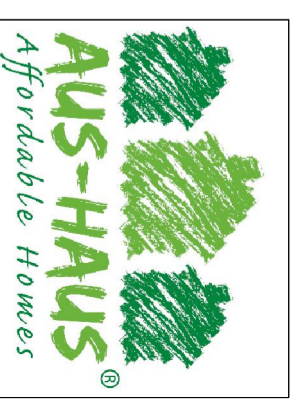

drawing	House Type B	checked	
	3 Bed 5 Person House		
	88.0 sqm		
detail	Typical & Alternative elevations		
drawn	hjp		
date	Sept 09	status	
a1 scale	100	201	01
a3 scale	50		